


FRONT ELEVATION 2274 SQFT

MOUNTAIN DRAFTING
BCIN # 28171
3020 Drew Drive
South Mountain, Ontario

Alain Langlois BCIN# 22969
(613)989-1020

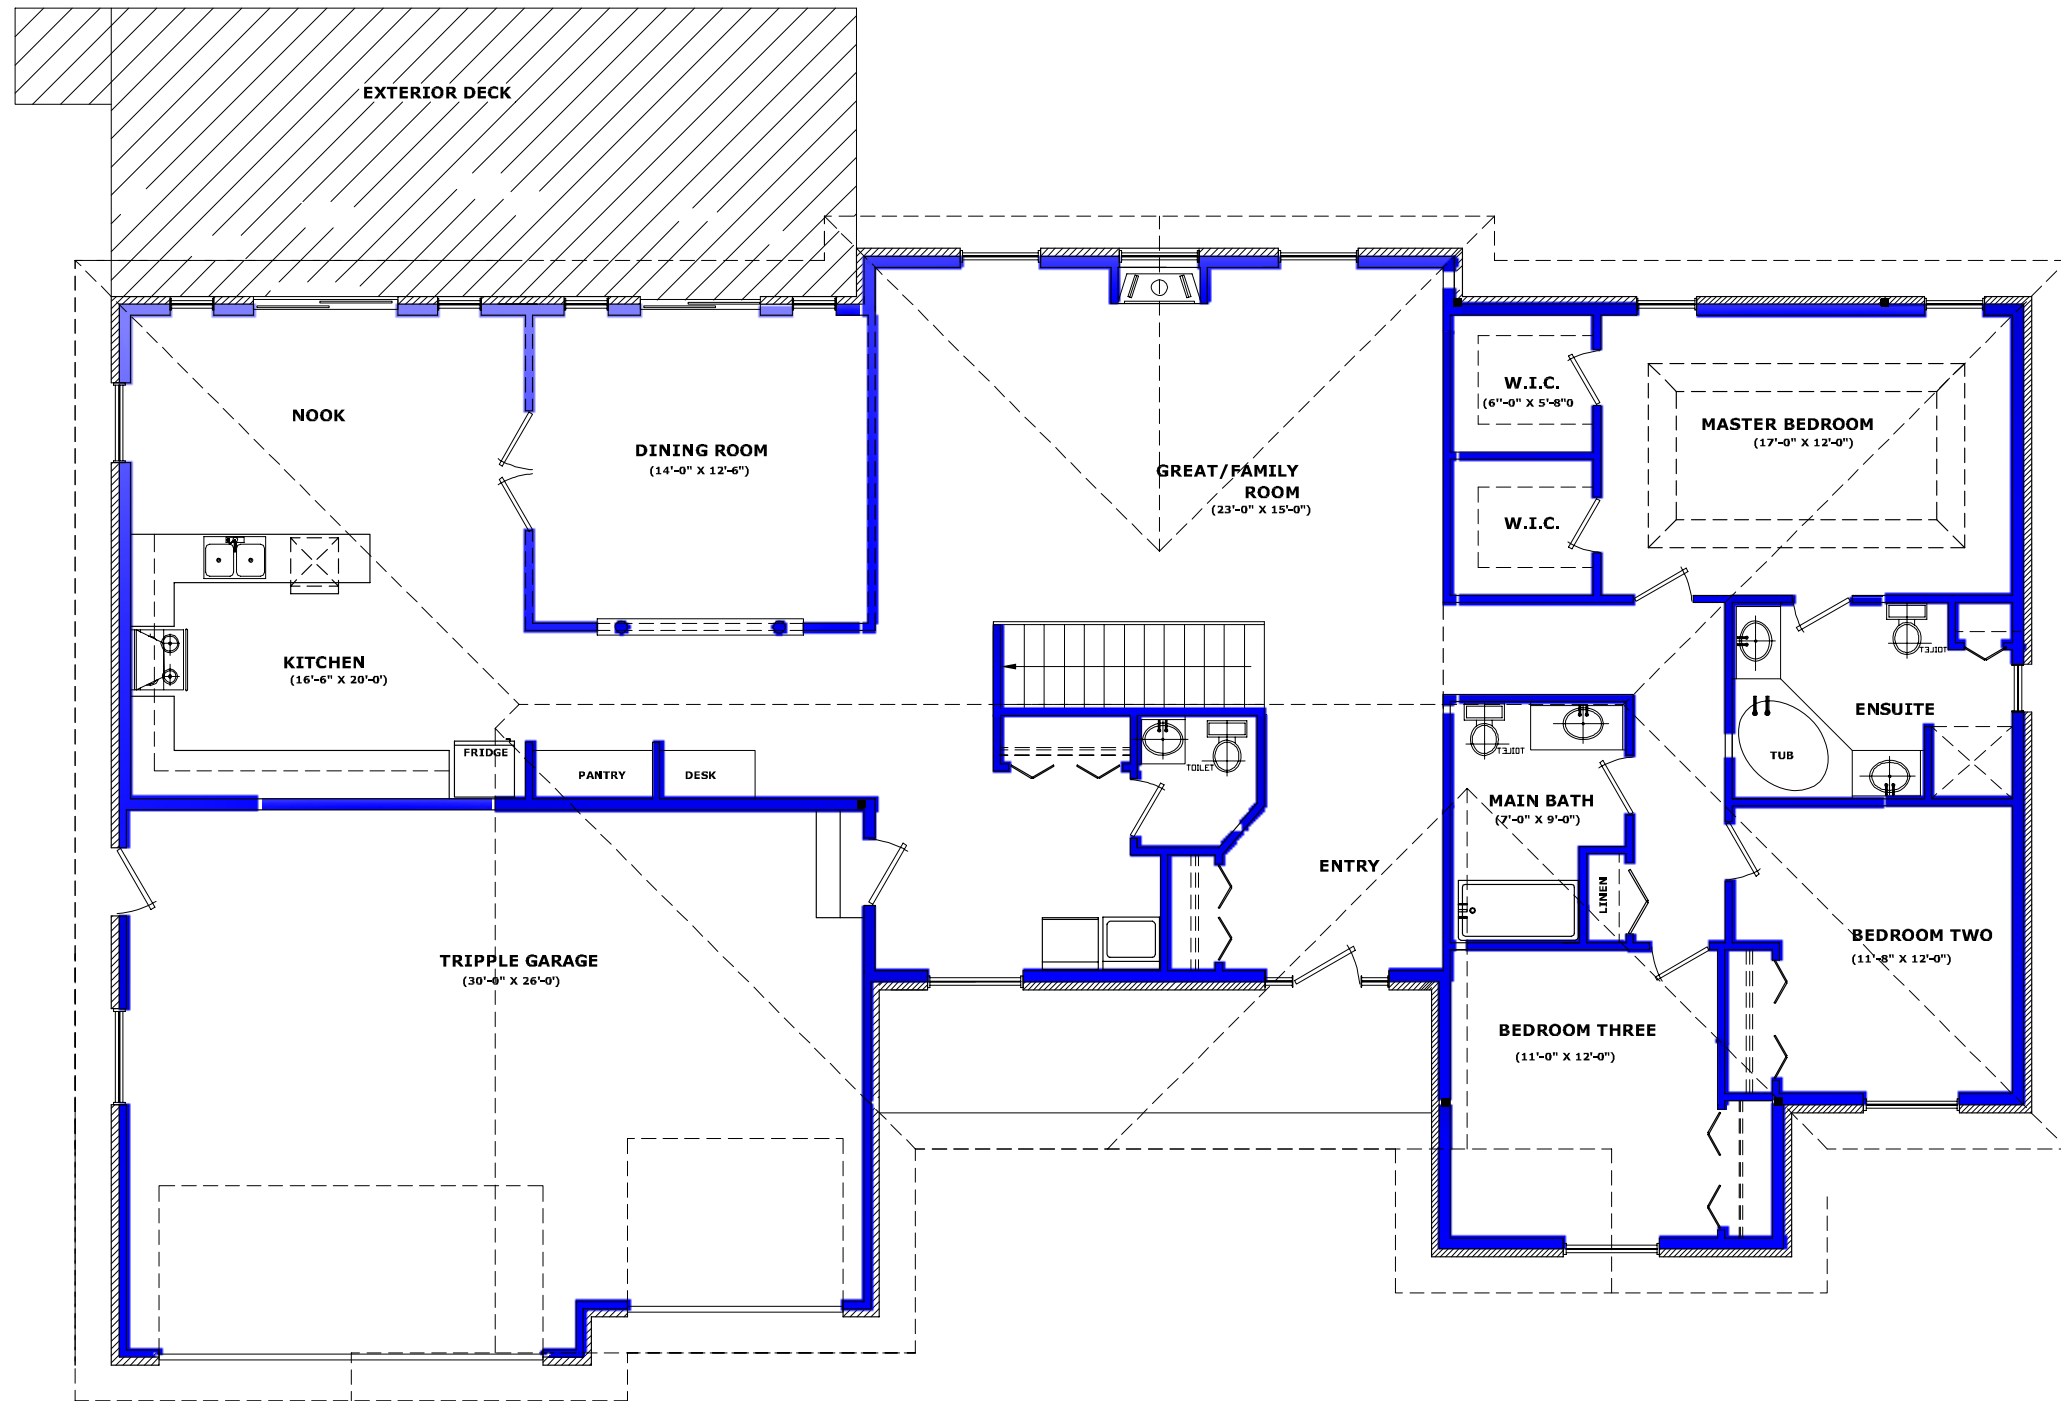

MOUNTAIN DRAFTING
BCIN # 28171
3020 Drew Drive
South Mountain, Ontario

GROUND FLOOR PLAN 2274 SQFT

Alain Langlois BCIN# 22969
(613)989-1020